


-Recommendation and proposed systems are subjected to the project engineer and building surveyor/certifier's approval. If approved, a copy of the construction drawing should be sent to KNAUF for review.
 -All details provided in this document are to be read in conjunction with the relevant KNAUF brochures. All installation and construction details are to be in accordance with KNAUF's specification.
 -All acoustic ratings provided are ± 2 dB for R_w , and ± 3 dB for $R_w + C_{tr}$.

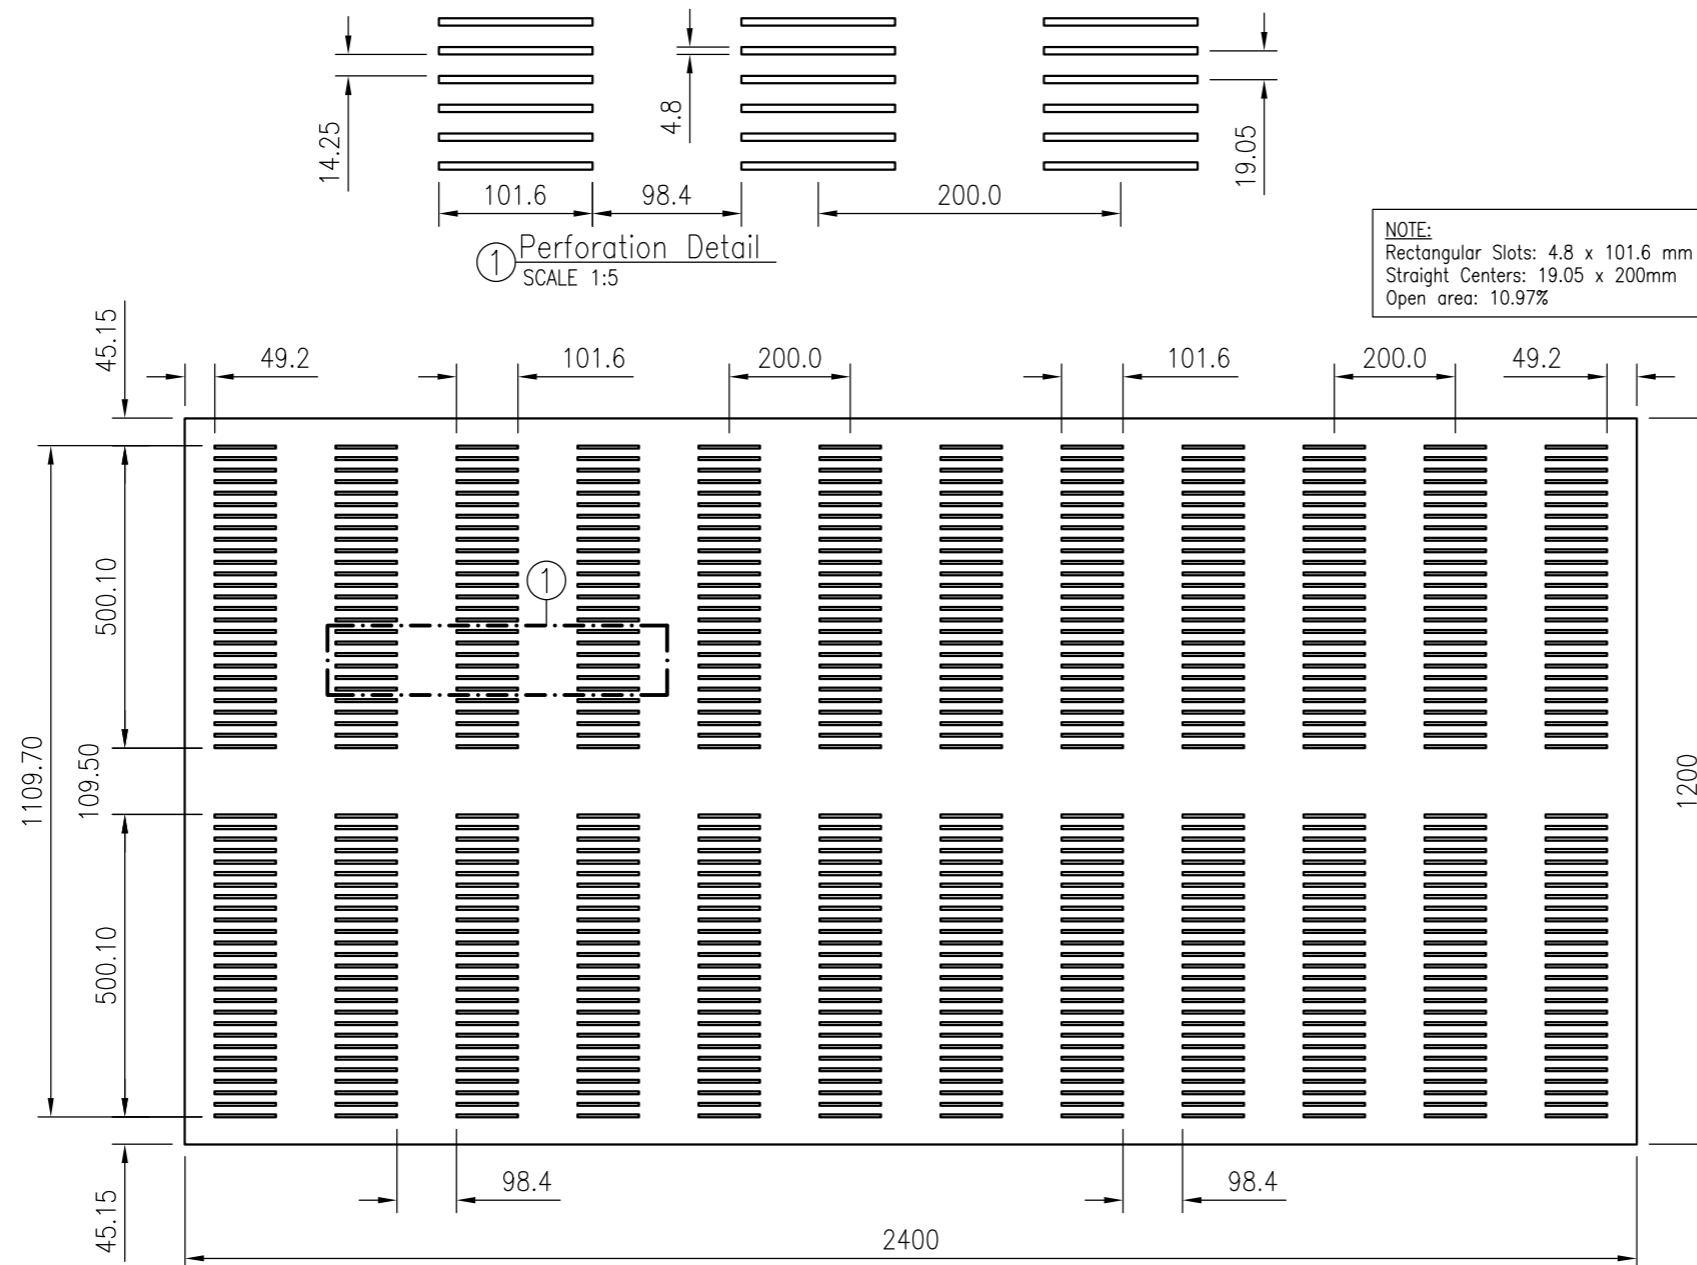

NOTE:
 Rectangular Slots: 4.8 x 101.6 mm
 Straight Centers: 19.05 x 200mm
 Open area: 10.97%

A	APPROVED FOR RELEASE	DL	20/04/23
REV.	DESCRIPTION:	BY:	DATE:

AMENDMENTS:



TECHNICAL CENTRE
 17/47 Turner St
 Port Melbourne Vic 3207 AUSTRALIA
 TecAssist: 1800 811 222
 Architectural: 1800 226 215
 W: www.knaufpac.com E: TecAssist@knauf.com

Echostop® Perforation Gypsum Board
 TITLE: 4.8 x 101.6 mm Slots

GS	A	20/04/23
DRAWN.	REVISION.	DATE.

ECH-003

DRAWING NO.

SCALE 1:12.5