



- Recommendation and proposed systems are subjected to the project engineer and building surveyor/certifier's approval. If approved, a copy of the construction drawing should be sent to KNAUF for review.
- All details provided in this document are to be read in conjunction with the relevant KNAUF brochures. All installation and construction details are to be in accordance with KNAUF's specification.
- All acoustic ratings provided are $\pm 2\text{dB}$ for R_w , and $\pm 3\text{dB}$ for $R_w + C_{tr}$.

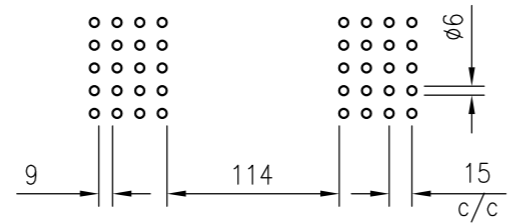

NOTE:
Holes: $\phi 6 \times 15 \text{ mm c/c}$
Open area: 8.55%

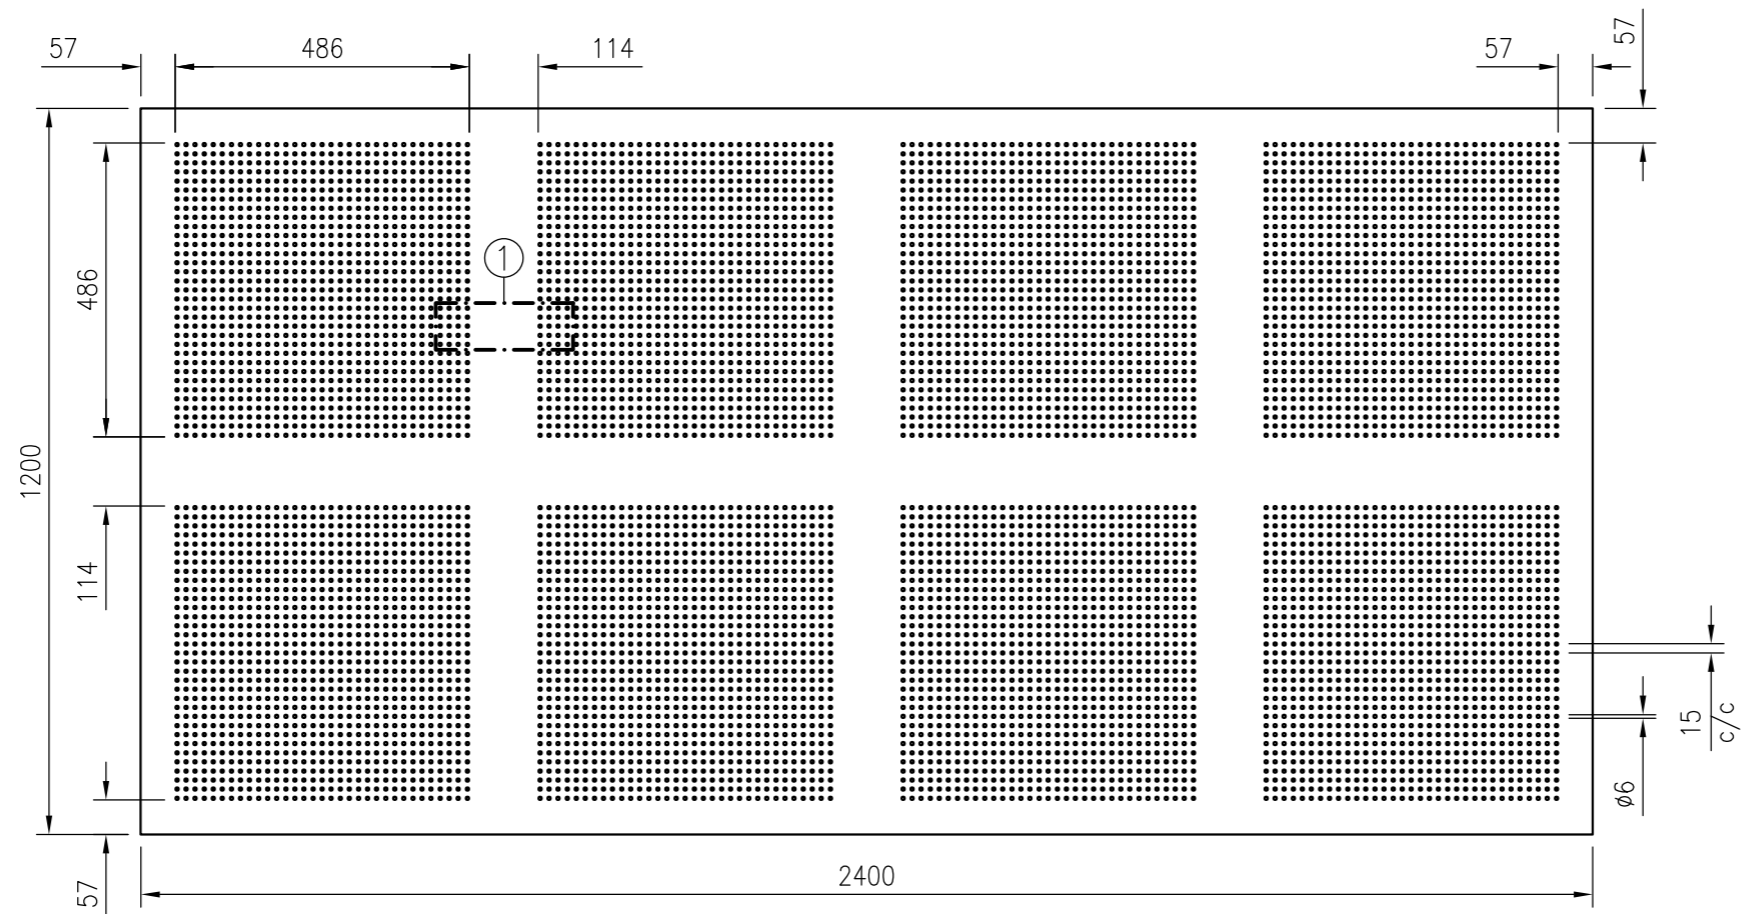

A	APPROVED FOR RELEASE	DL	20/04/23
REV:	DESCRIPTION:	BY:	DATE:

AMENDMENTS:

KNAUF
 TECHNICAL CENTRE
 17/47 Turner St
 Port Melbourne Vic 3207 AUSTRALIA
 TecAssist: 1800 811 222
 Architectural: 1800 226 215
 W: www.knaufpac.com E: TecAssist@knauf.com

Echostop® Perforation Gypsum Board
 TITLE: $\phi 6 \text{ mm} \times 15 \text{ mm c/c}$

GS	A	20/04/23
DRAWN.	REVISION.	DATE.

ECH-004
 DRAWING NO.