



- Recommendation and proposed systems are subjected to the project engineer and building surveyor/certifier's approval. If approved, a copy of the construction drawing should be sent to KNAUF for review.
- All details provided in this document are to be read in conjunction with the relevant KNAUF brochures. All installation and construction details are to be in accordance with KNAUF's specification.
- All acoustic ratings provided are ± 2 dB for R_w , and ± 3 dB for R_w+C_{tr} .

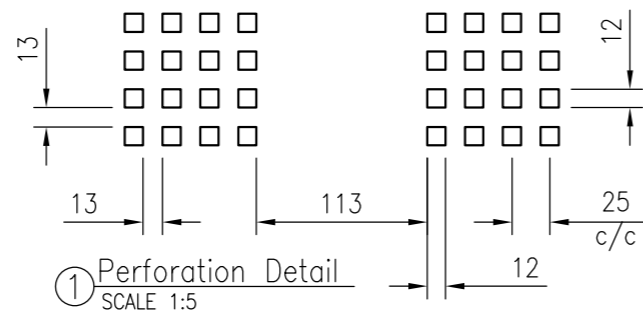

NOTE:
Squares: 12 x 12 mm
Straight Centers: 25 x 25mm
Open area: 16.0%

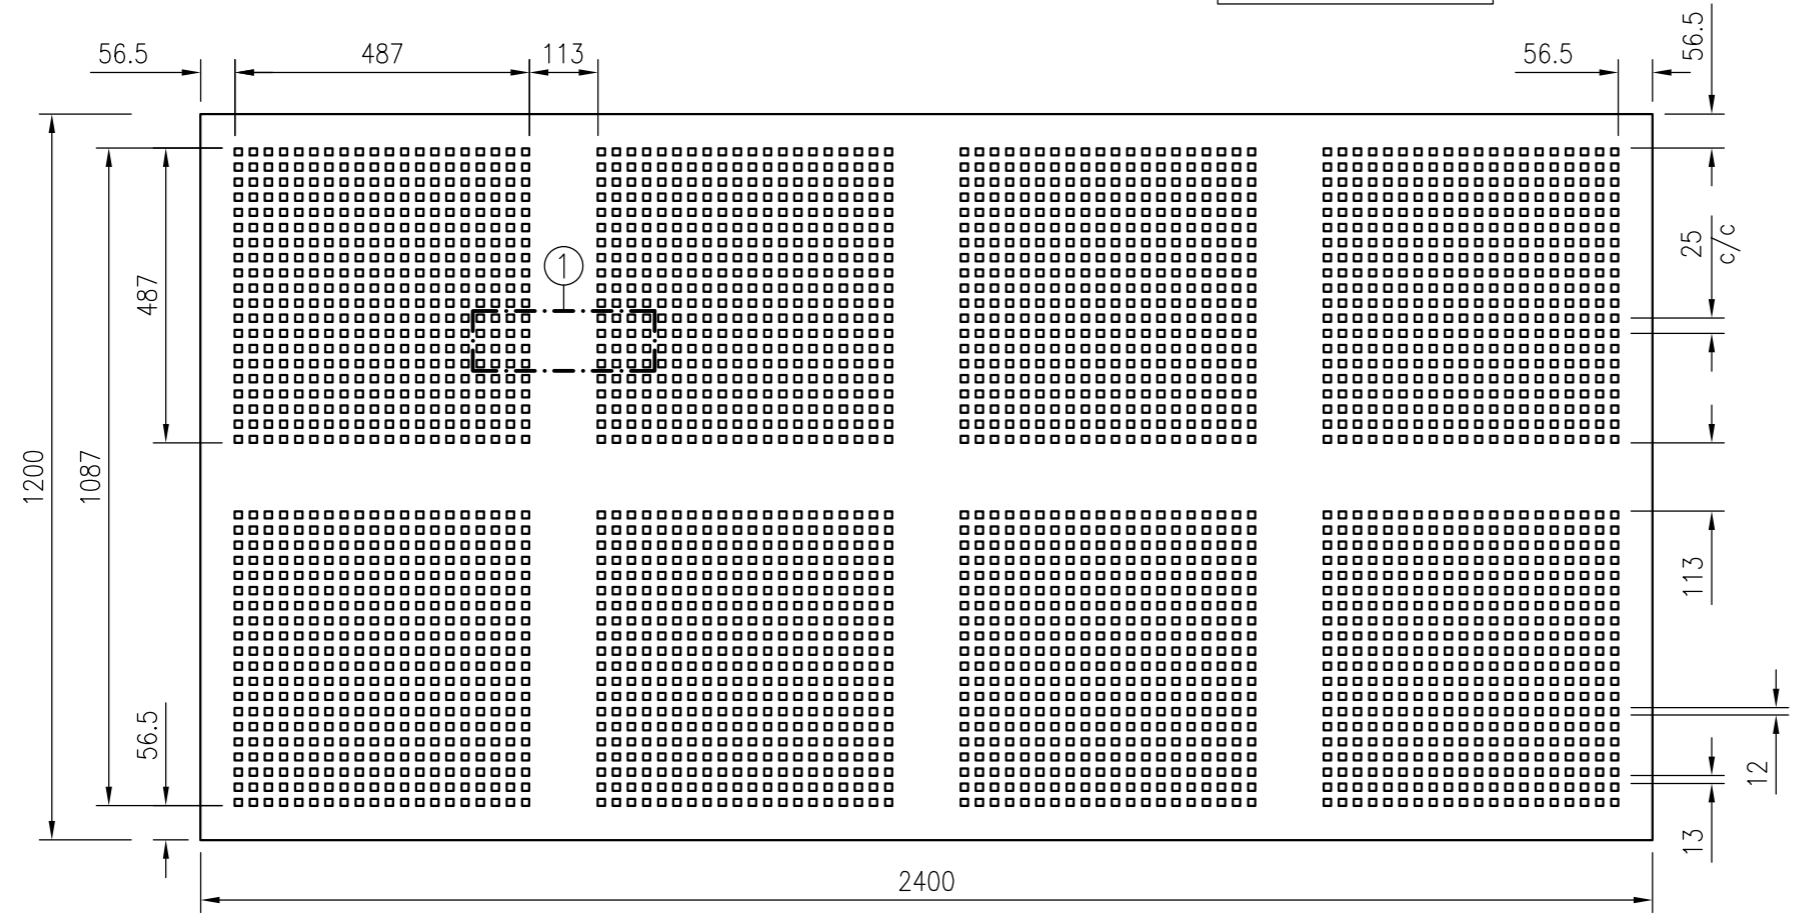

| | | | |
|------|----------------------|-----|----------|
| | | | |
| | | | |
| | | | |
| A | APPROVED FOR RELEASE | DL | 20/04/23 |
| REV: | DESCRIPTION: | BY: | DATE: |

AMENDMENTS:

KNAUF
 TECHNICAL CENTRE
 17/47 Turner St
 Port Melbourne Vic 3207 AUSTRALIA
 TecAssist: 1800 811 222
 Architectural: 1800 226 215
 W: www.knaufpac.com E: TecAssist@knauf.com

Echostop® Perforation Gypsum Board
 12 x 12 mm Squares; 25 x 25 mm c/c

| | | |
|--------|-----------|----------|
| GS | A | 20/04/23 |
| DRAWN. | REVISION. | DATE. |

ECH-005
 DRAWING NO.